

MATCH LINE - SEE ABOVE

MATCH LINE - SEE BELOW

SEE SHEET CS05 FOR TEMPORARY ACCESS POINT (SR-14 ON RAMP) ACCESS AND SIGNING

INSTALL STOP AHEAD SIGN W3-1 (36"x36") WITH FLAGS

INSTALL STOP SIGN R1-1 (36"x36")

WB SR14 ON-RAMP

WB SR14 ON-RAMP

EB SR14 OFF-RAMP

NW NORWOOD

NW 6TH AVE



SW 6TH AVE

STAGE 4 CONSTRUCTION NOTES:

1. INSTALL SIGNS ADJACENT TO CONSTRUCTED CURBS PRIOR TO START OF STAGE 4
2. COORDINATE TEMPORARY ROAD CLOSURES WITH WSDOT AND CITY OF CAMAS.
3. CONSTRUCT SPLITTER ISLANDS, CENTRAL ISLAND AND CENTRAL ISLAND LANDSCAPE WITHIN THE HATCHED AREA.
4. THE CONTRACTOR SHALL COMPLETE WORK WITH PAVING HMA WEARING COURSE.
5. REMOVE ALL REMAINING TEMPORARY HMA FOR CONSTRUCTION STAGING.
6. CONSTRUCTION STAGING SUBJECT TO CHANGE IF CONCRETE CIRCULATORY ROADWAY IS SELECTED.

LEGEND:

- AREA OF CONSTRUCTION TO BE COMPLETED
- TRAFFIC FLOW DIRECTION
- CONCRETE BARRIER
- TRAFFIC CHANNELIZING DEVICES

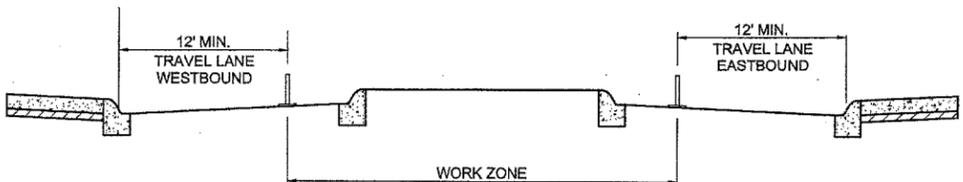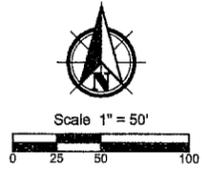

TRAFFIC CONTROL DETOUR TYPICAL SECTION

STAGE 4

CALL
2 BUSINESS DAYS
BEFORE YOU DIG
1-800-424-5555
"it's the law"
CLARK COUNTY UTILITIES COORDINATING COUNCIL

DESIGN DATE:	FEB. 2016
AS-BUILT DATE:	
HORIZONTAL:	AS SHOWN
VERTICAL:	AS SHOWN
DESIGNED BY:	CMK
APPROVED BY:	GPJ
PROJ. ENGR.:	GPJ



CAMAS PUBLIC WORKS DEPARTMENT
NW 6TH AVE AND NORWOOD INTERSECTION
CONSTRUCTION STAGING PLAN -
STAGE 4



2/11/2016
CAMAS PROJECT NUMBER
S-584

STATUS	PAGE
<input checked="" type="checkbox"/> DRAFT	43 of 82
<input type="checkbox"/> CONSTRUCTION	
<input type="checkbox"/> AS-BUILT	

CAMAS DRAWING NUMBER
CS04
CAMAS CATALOG NUMBER

HDJ
DESIGN GROUP
engineers | landscape architects | planners | surveyors

314 W 15th Street
Vancouver, WA 98660-2927
360/695-3488
503/924-4005
360/695-8787 fax
www.hdjdg.com